



Carlton Hill (B686)

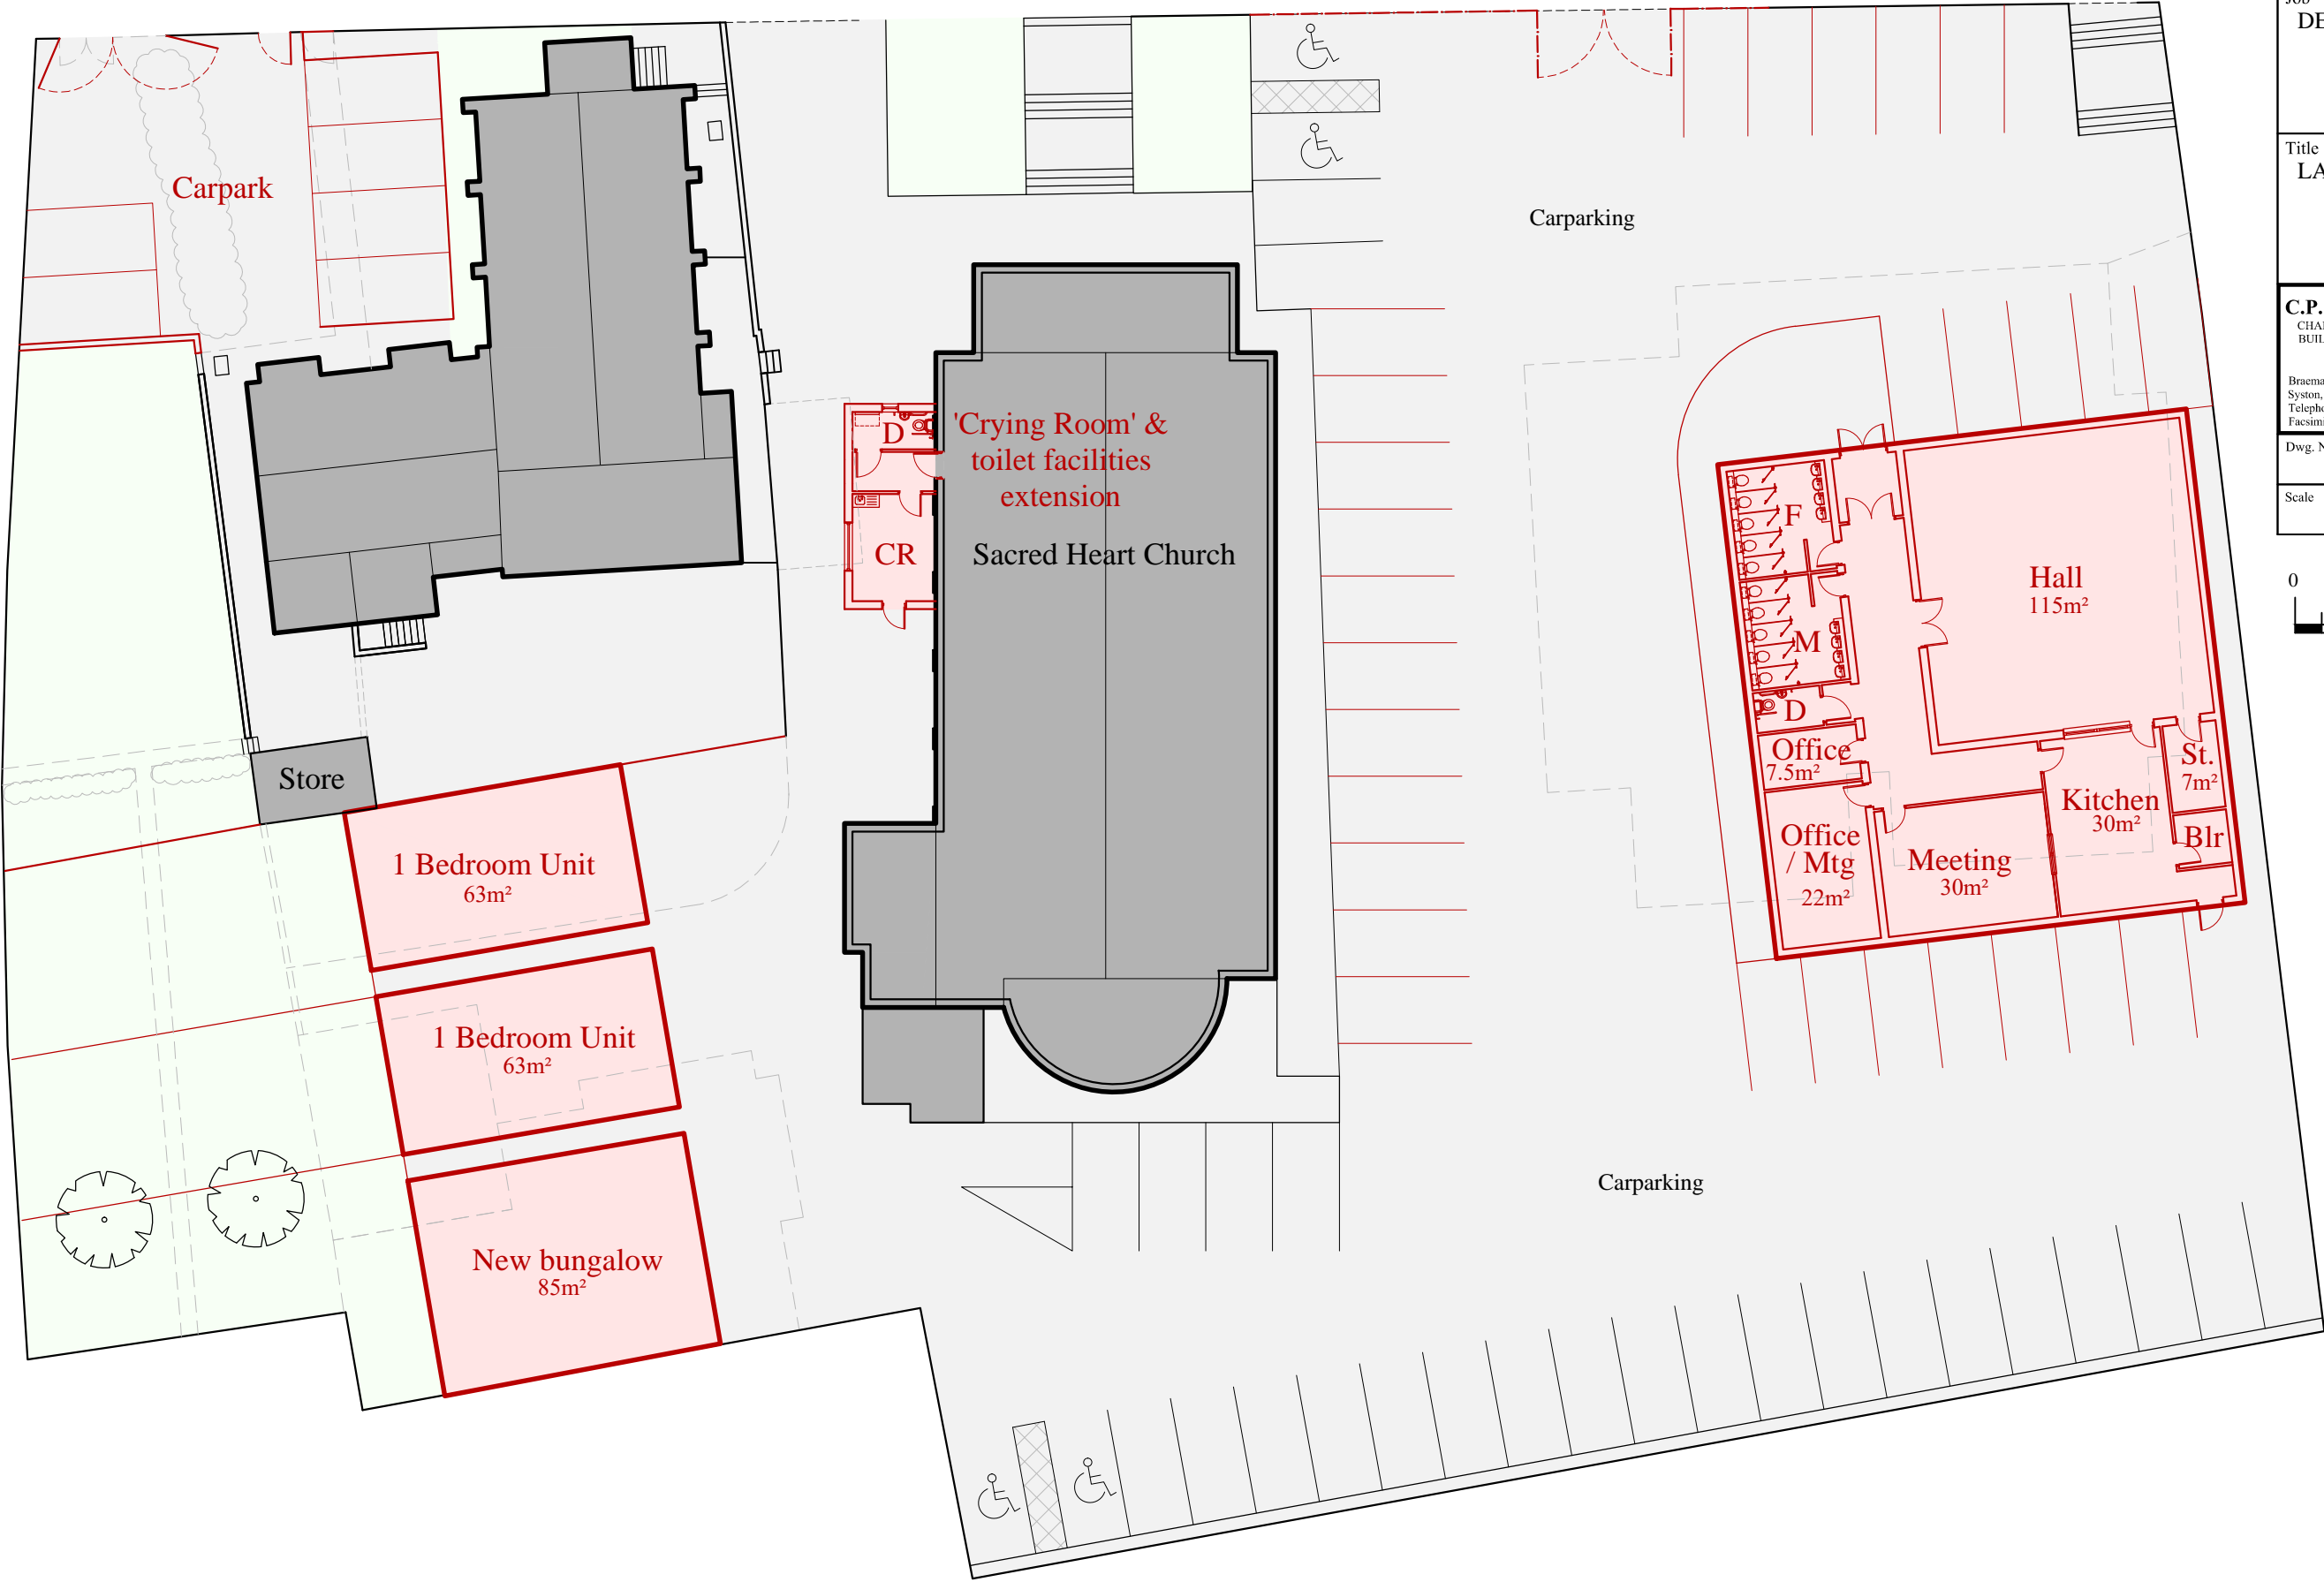

Client THE PARISH OF SACRED HEART CATHOLIC CHURCH CARLTON NOTTINGHAM	
Job DEVELOPMENT	
Title LAYOUT AS PROPOSED	
C.P. ASSOCIATES CHARTERED SURVEYORS BUILDING CONSULTANTS	
Braemar Court, 1311a Melton Road, Syston, Leicester, LE7 2EN. Telephone: 0116 260 7211 Facsimile: 0116 260 5511	
Dwg. No.	Date 15/12/16
Scale 1:250@A3	Drawn by DSP

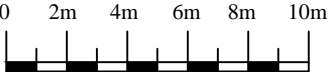

Scale - 1:250

